
Route Log and Progress Chart

HCL No. 201 - 300 (21 - 30)

1 - 100 (1 - 10) 301 - 400 (31 - 40)

DISTRICT TOWN ROUTE DRAFT Please Note: Errors and Omissions May Exist. **WELLS VT-31** Contact the VTrans Mapping Section with questions or concerns.

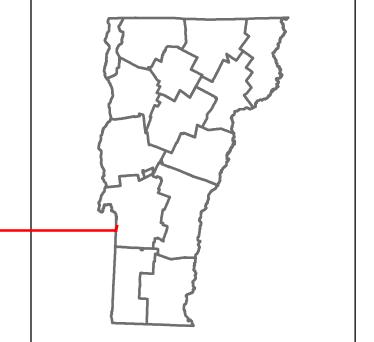

WELLS

Page Total Mileage: 1.756 mi


ETE mileage:

0.0 to 1.756

TWN mileage:

0.0 to 1.756



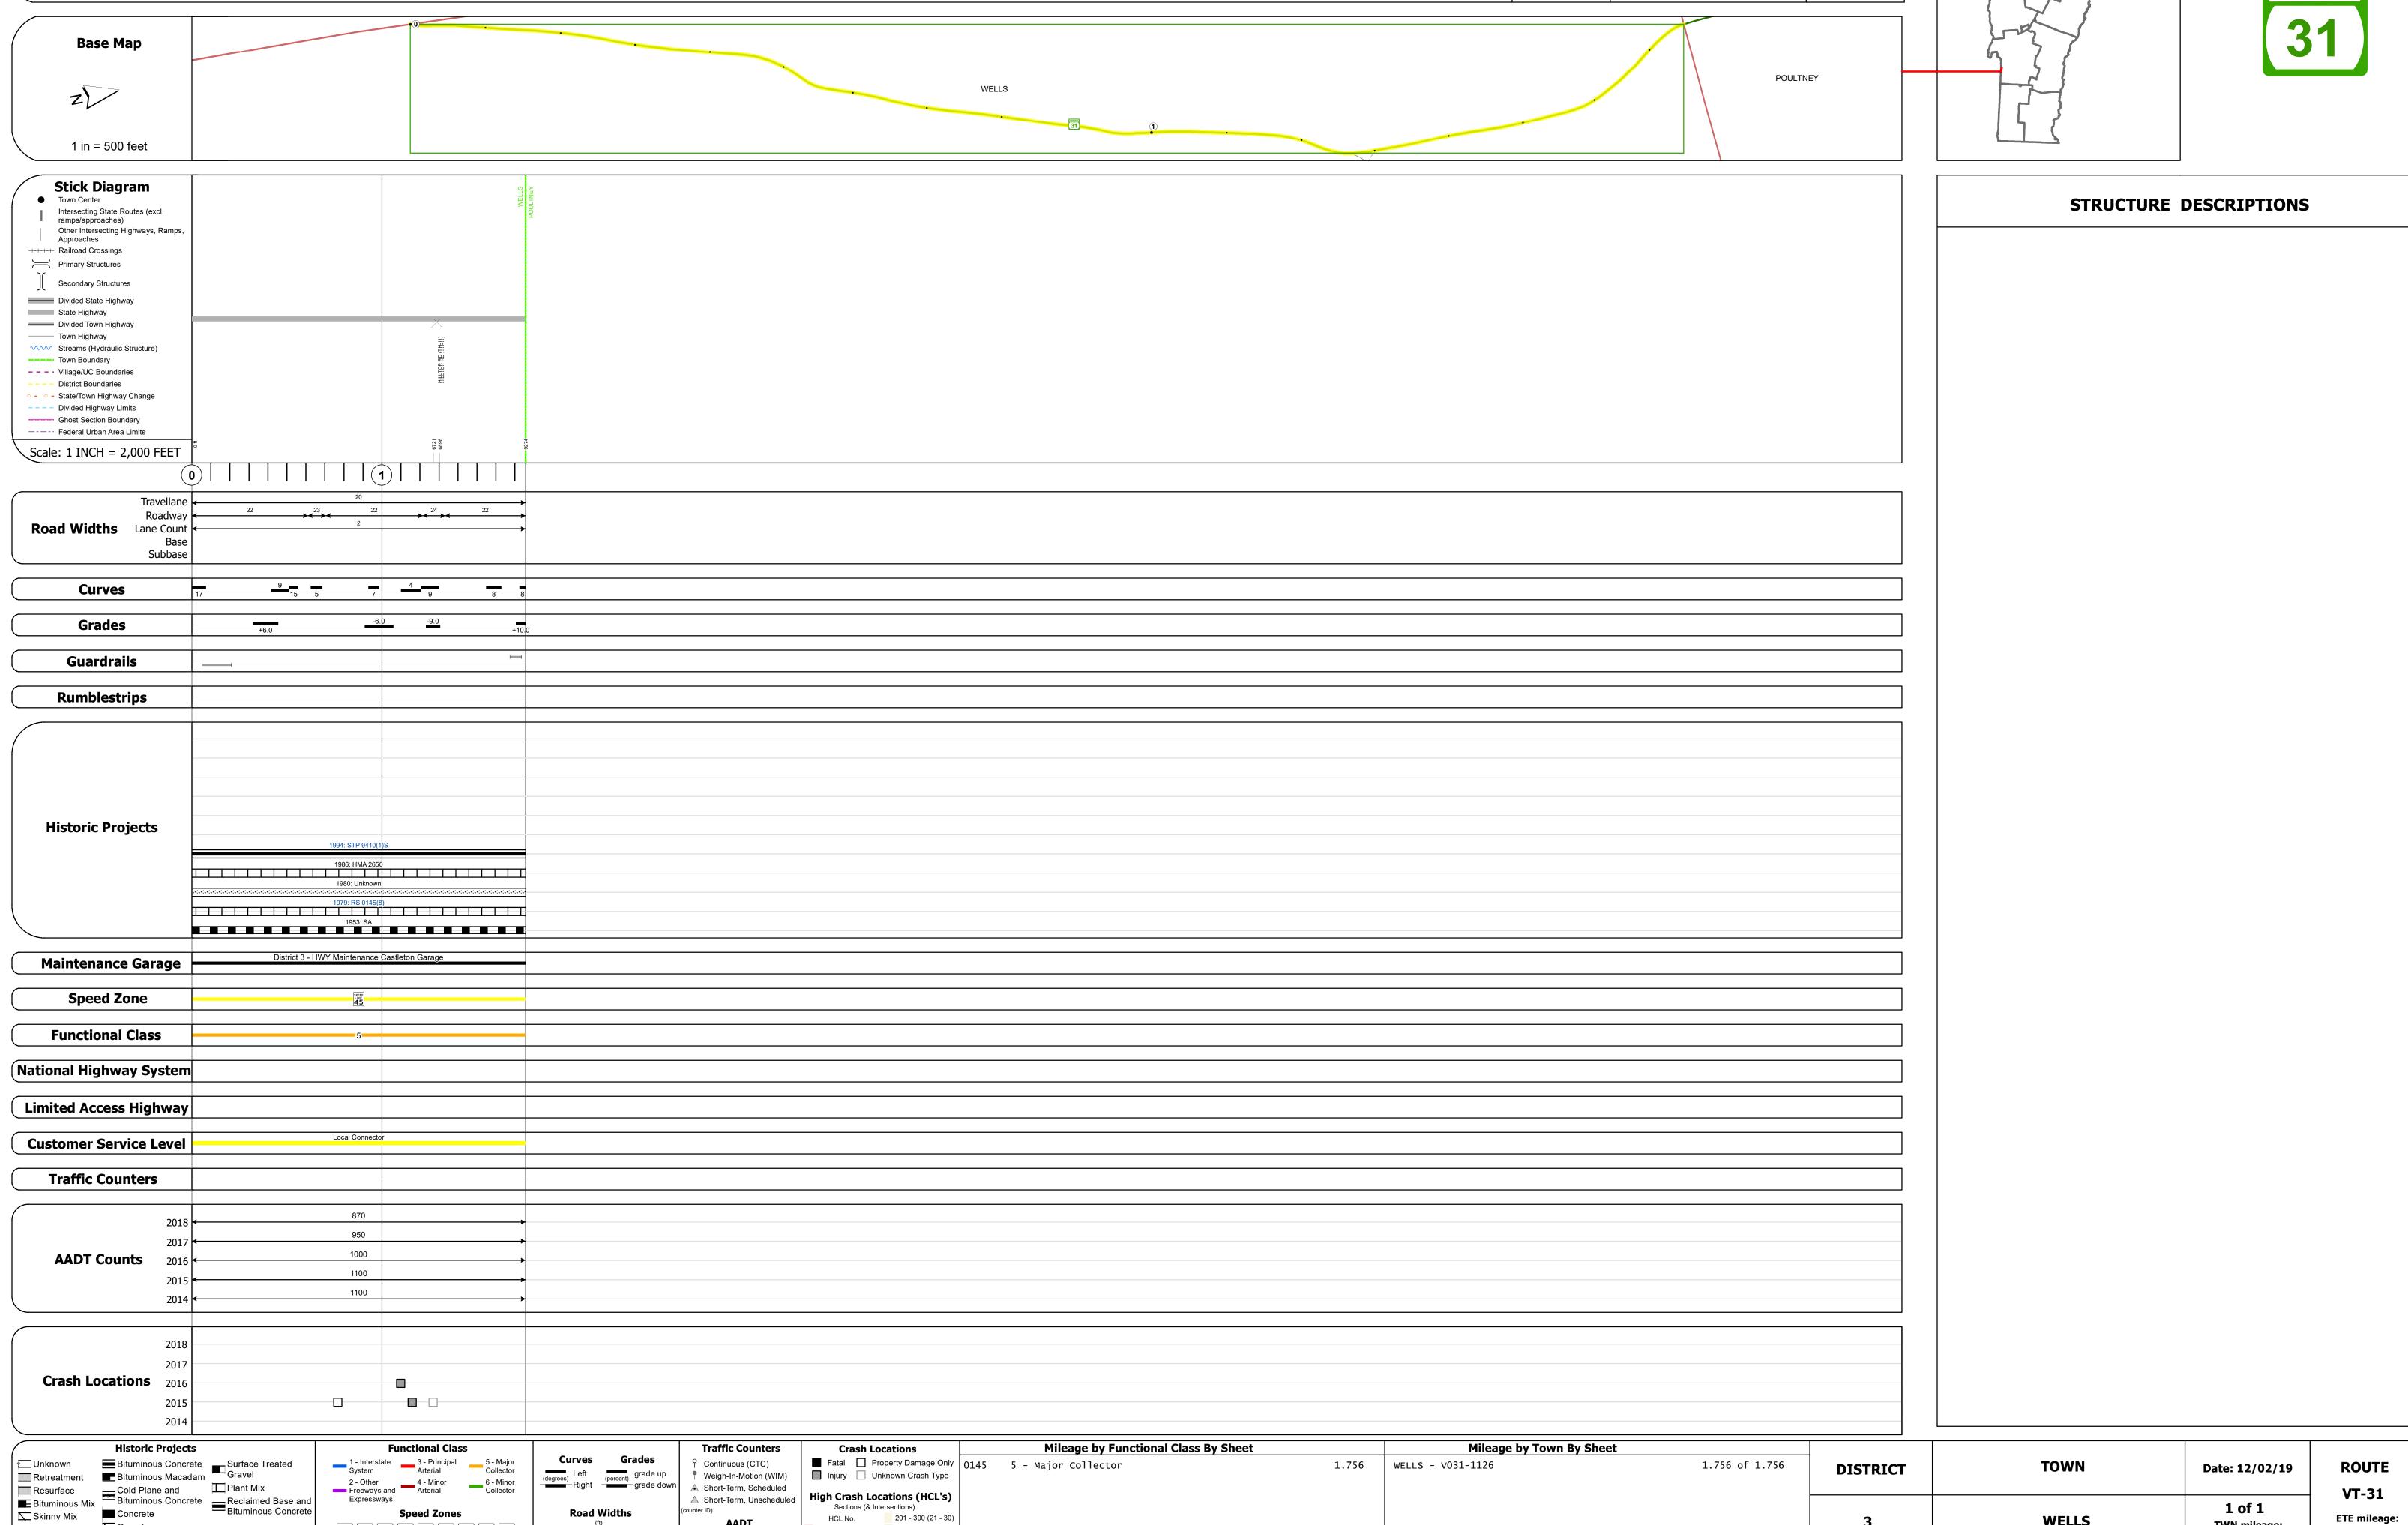

Page Total Mileage: 1.756 mi